


GLASS BRICK PANEL USING ALUMINIUM FRAME AND TIMBER JAMBS WITH ARCHITRAVES IN INTERNAL REVEALS

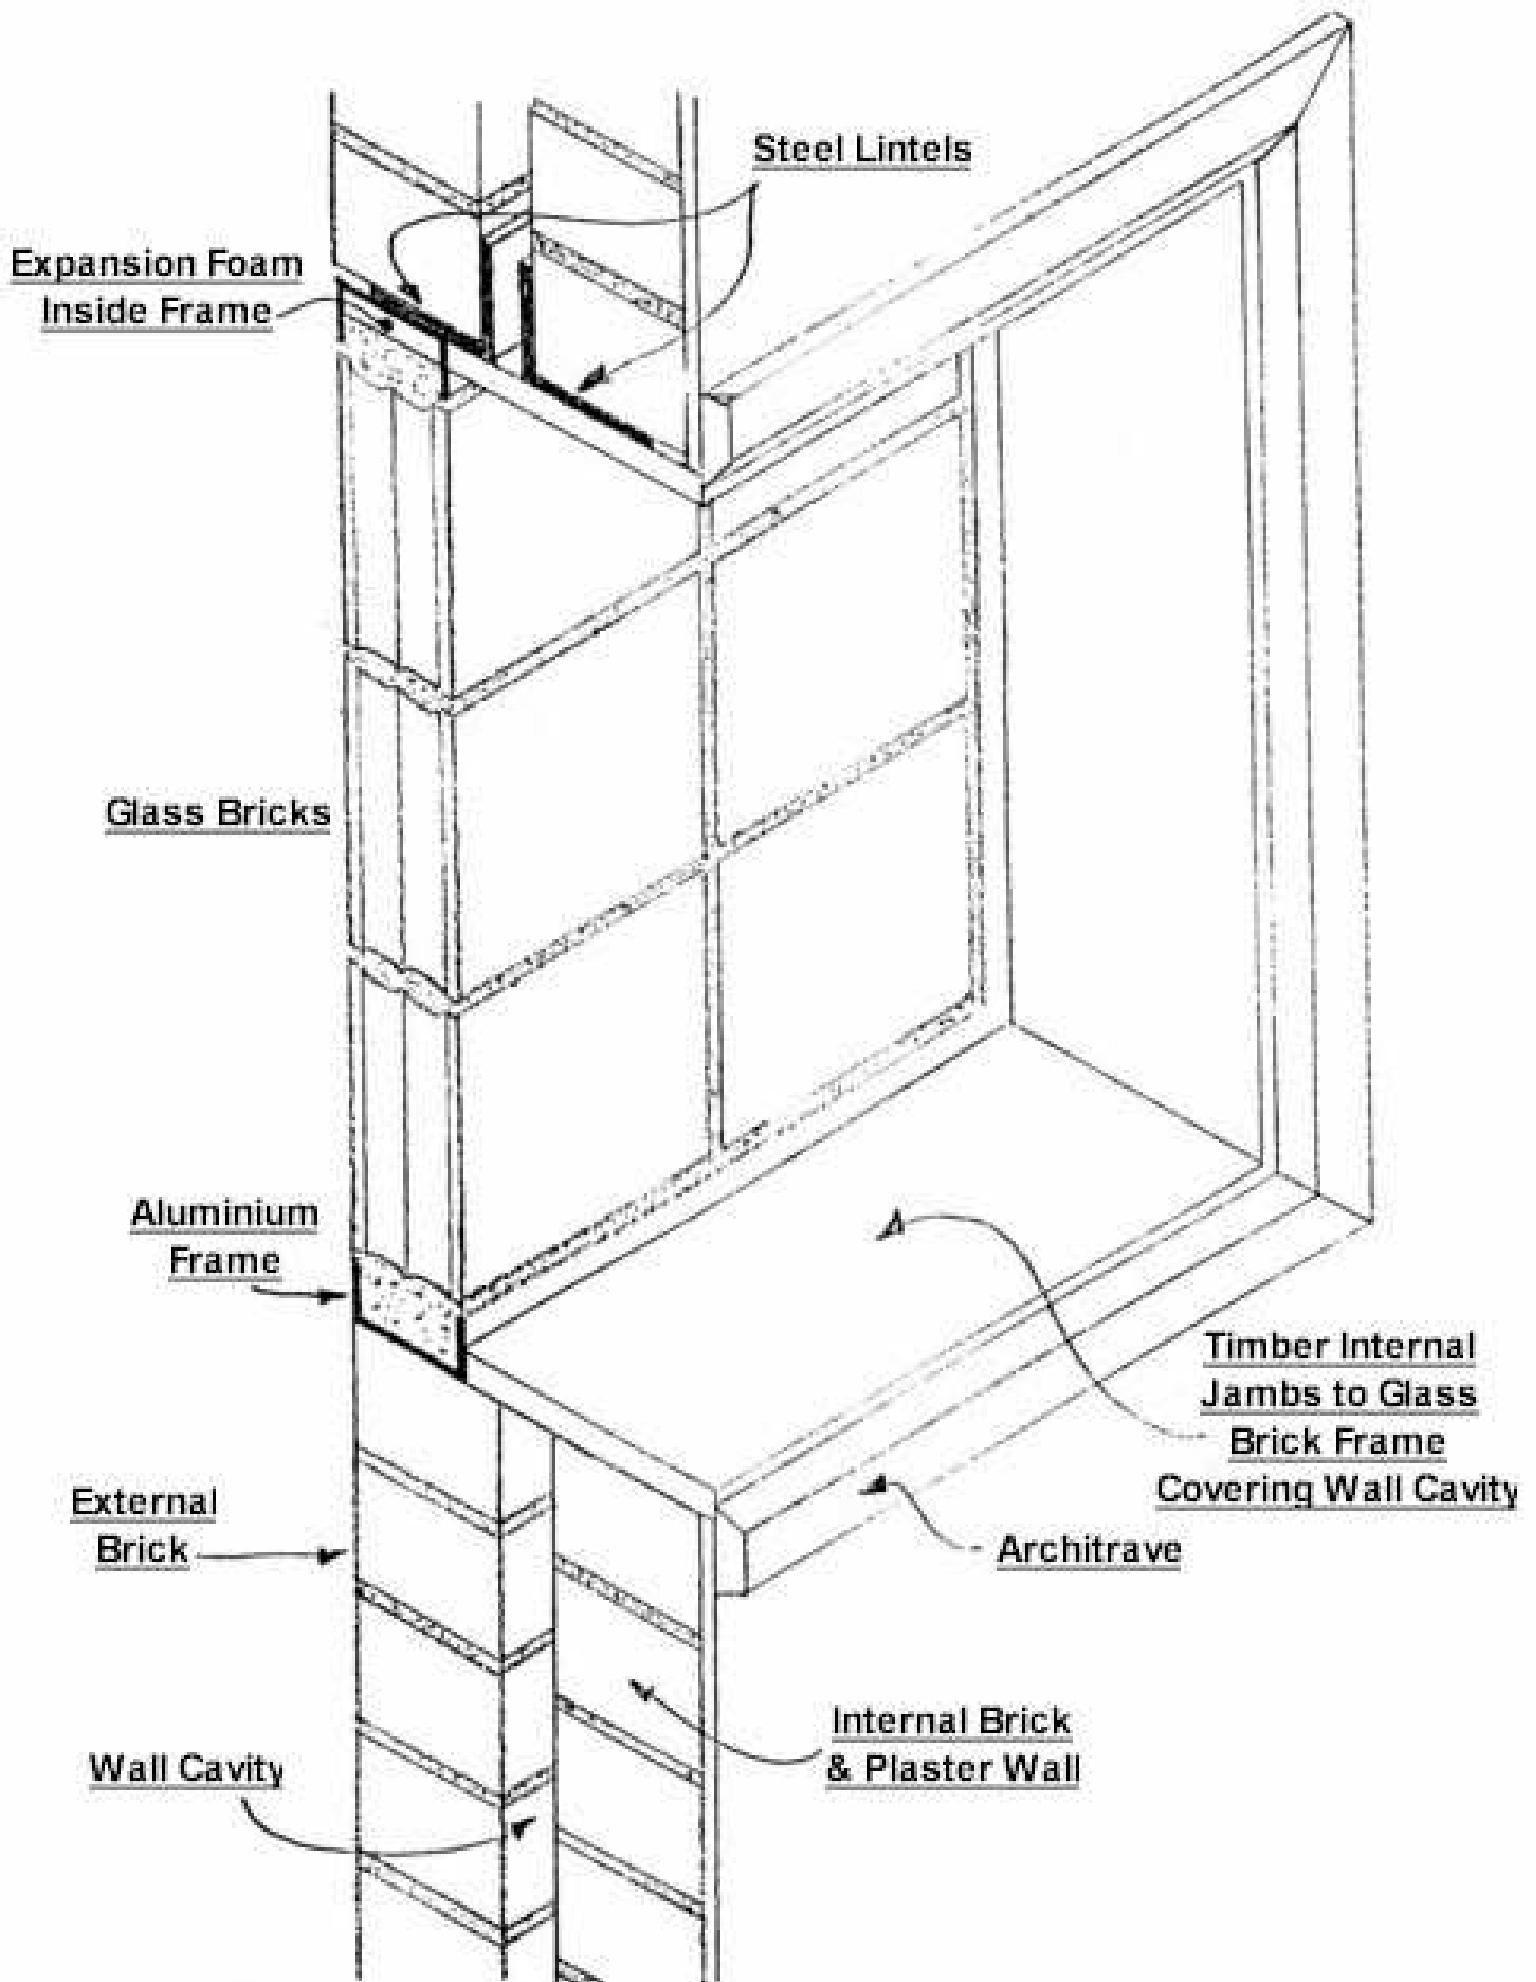

SECTION THROUGH SOLID BRICK WALL