


GLASS BRICK WINDOW (NO FRAME)
WITH PLASTER REVEALS

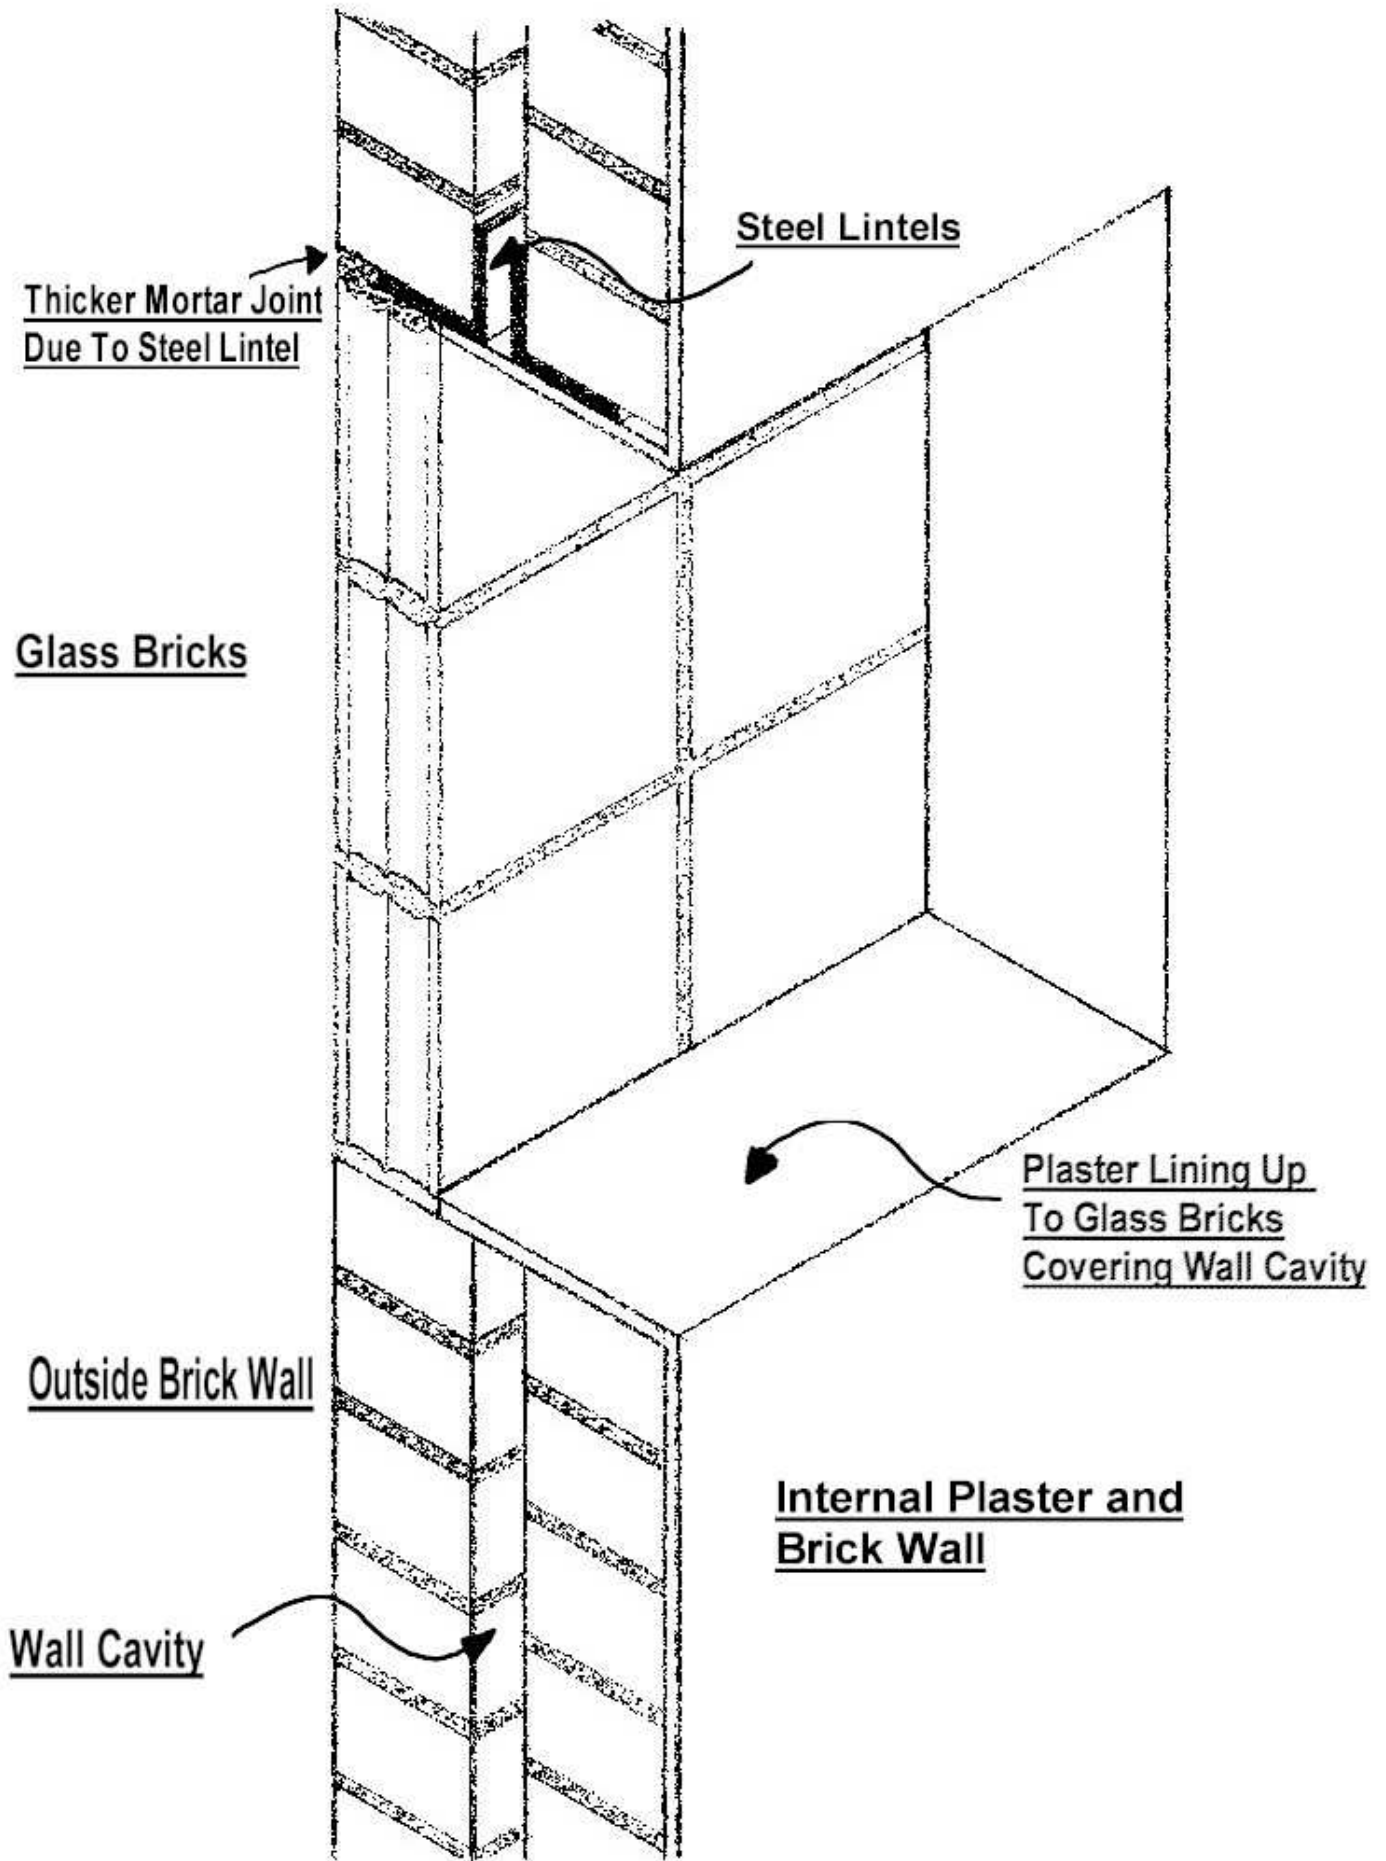

SECTION THROUGH SOLID BRICK WALL